


Datum 25.00m

Select dot to move overlay aside

Fit point

SECTIONAL ELEVATION A-A:
SECTION THRU STAGE SHOWING FRONT ELEVATION OF HISTORIC HOLLAND HOUSE

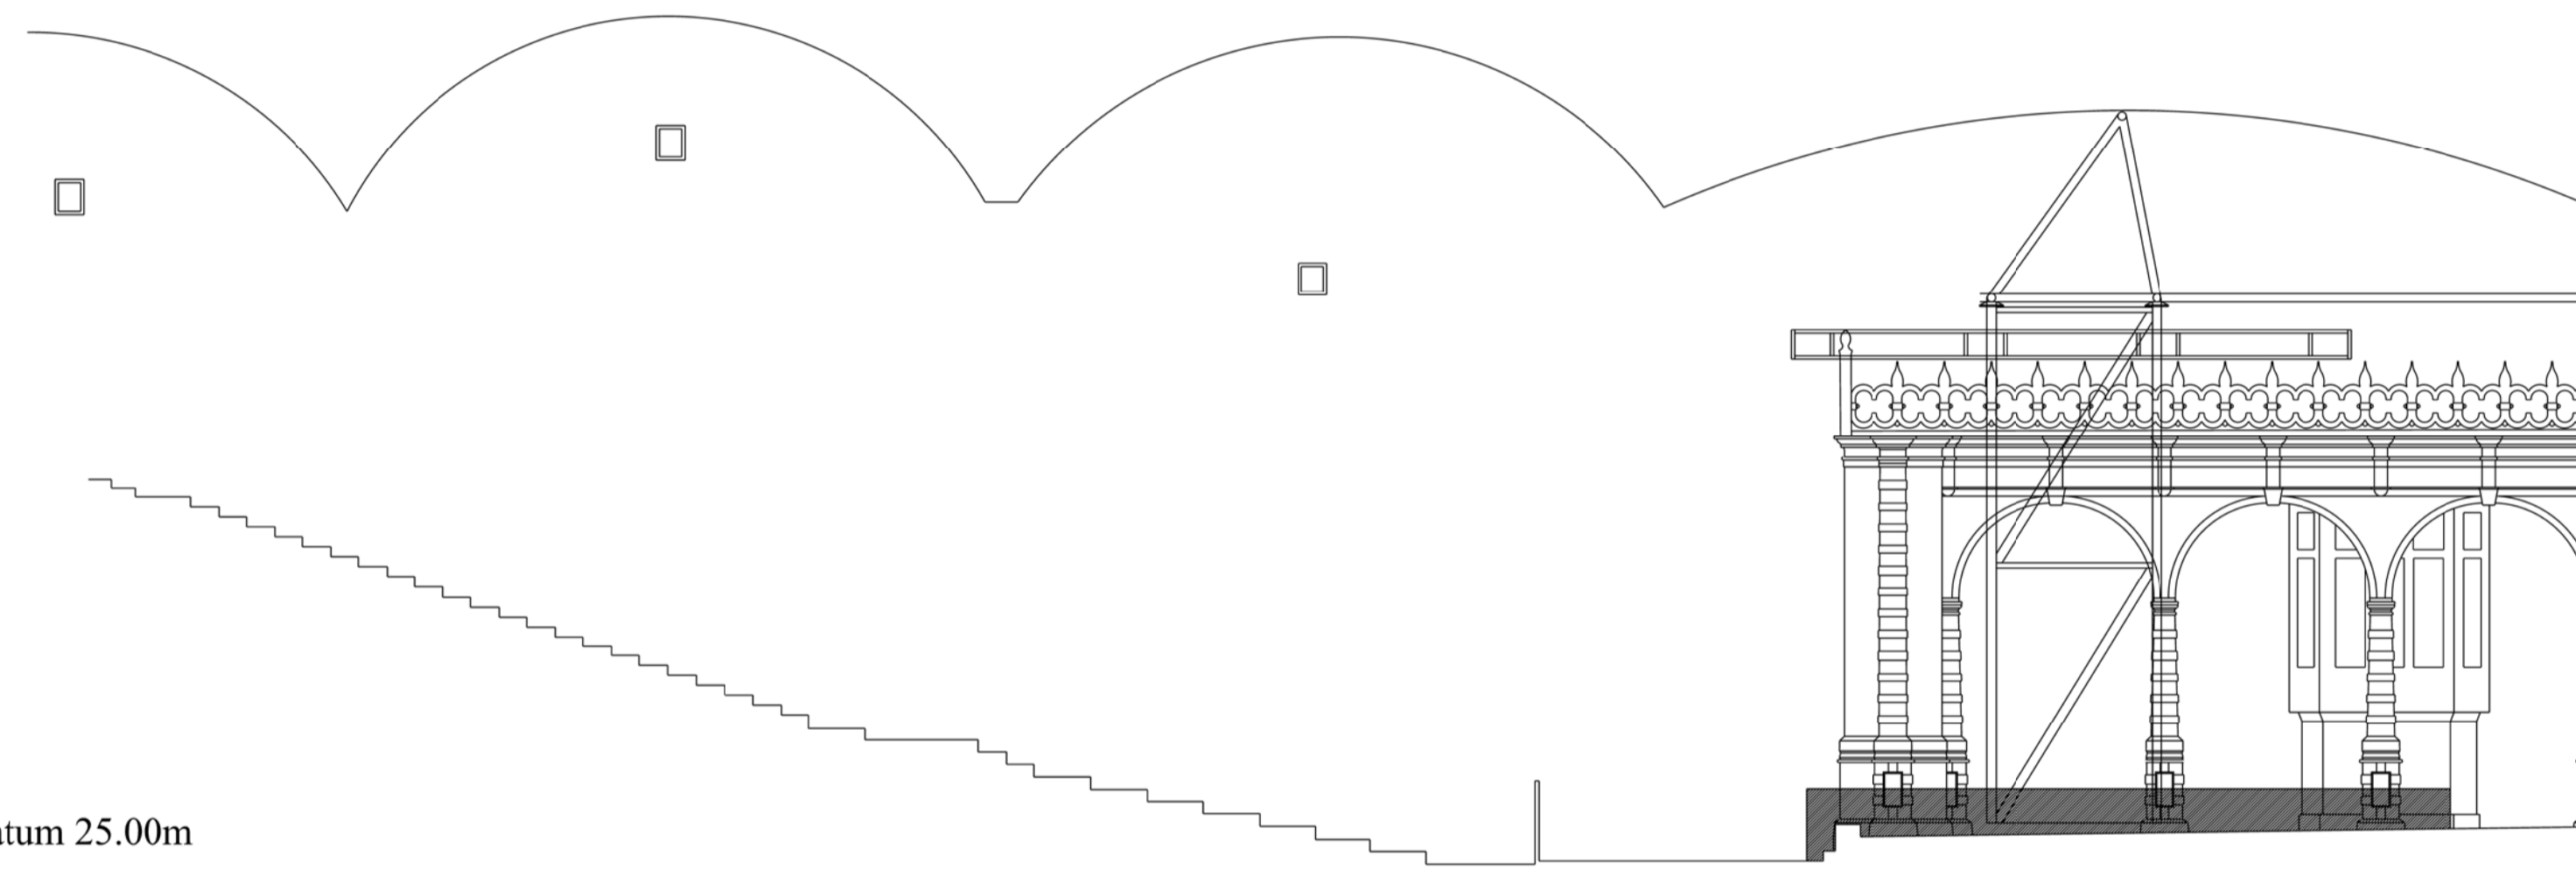


Datum 25.00m

Select dot to move overlay aside

G2

SECTIONAL ELEVATION C-C:
CROSS-SECTION SHOWING LEFT HAND ELEVATION OF HOLLAND HOUSE FACING STAGE

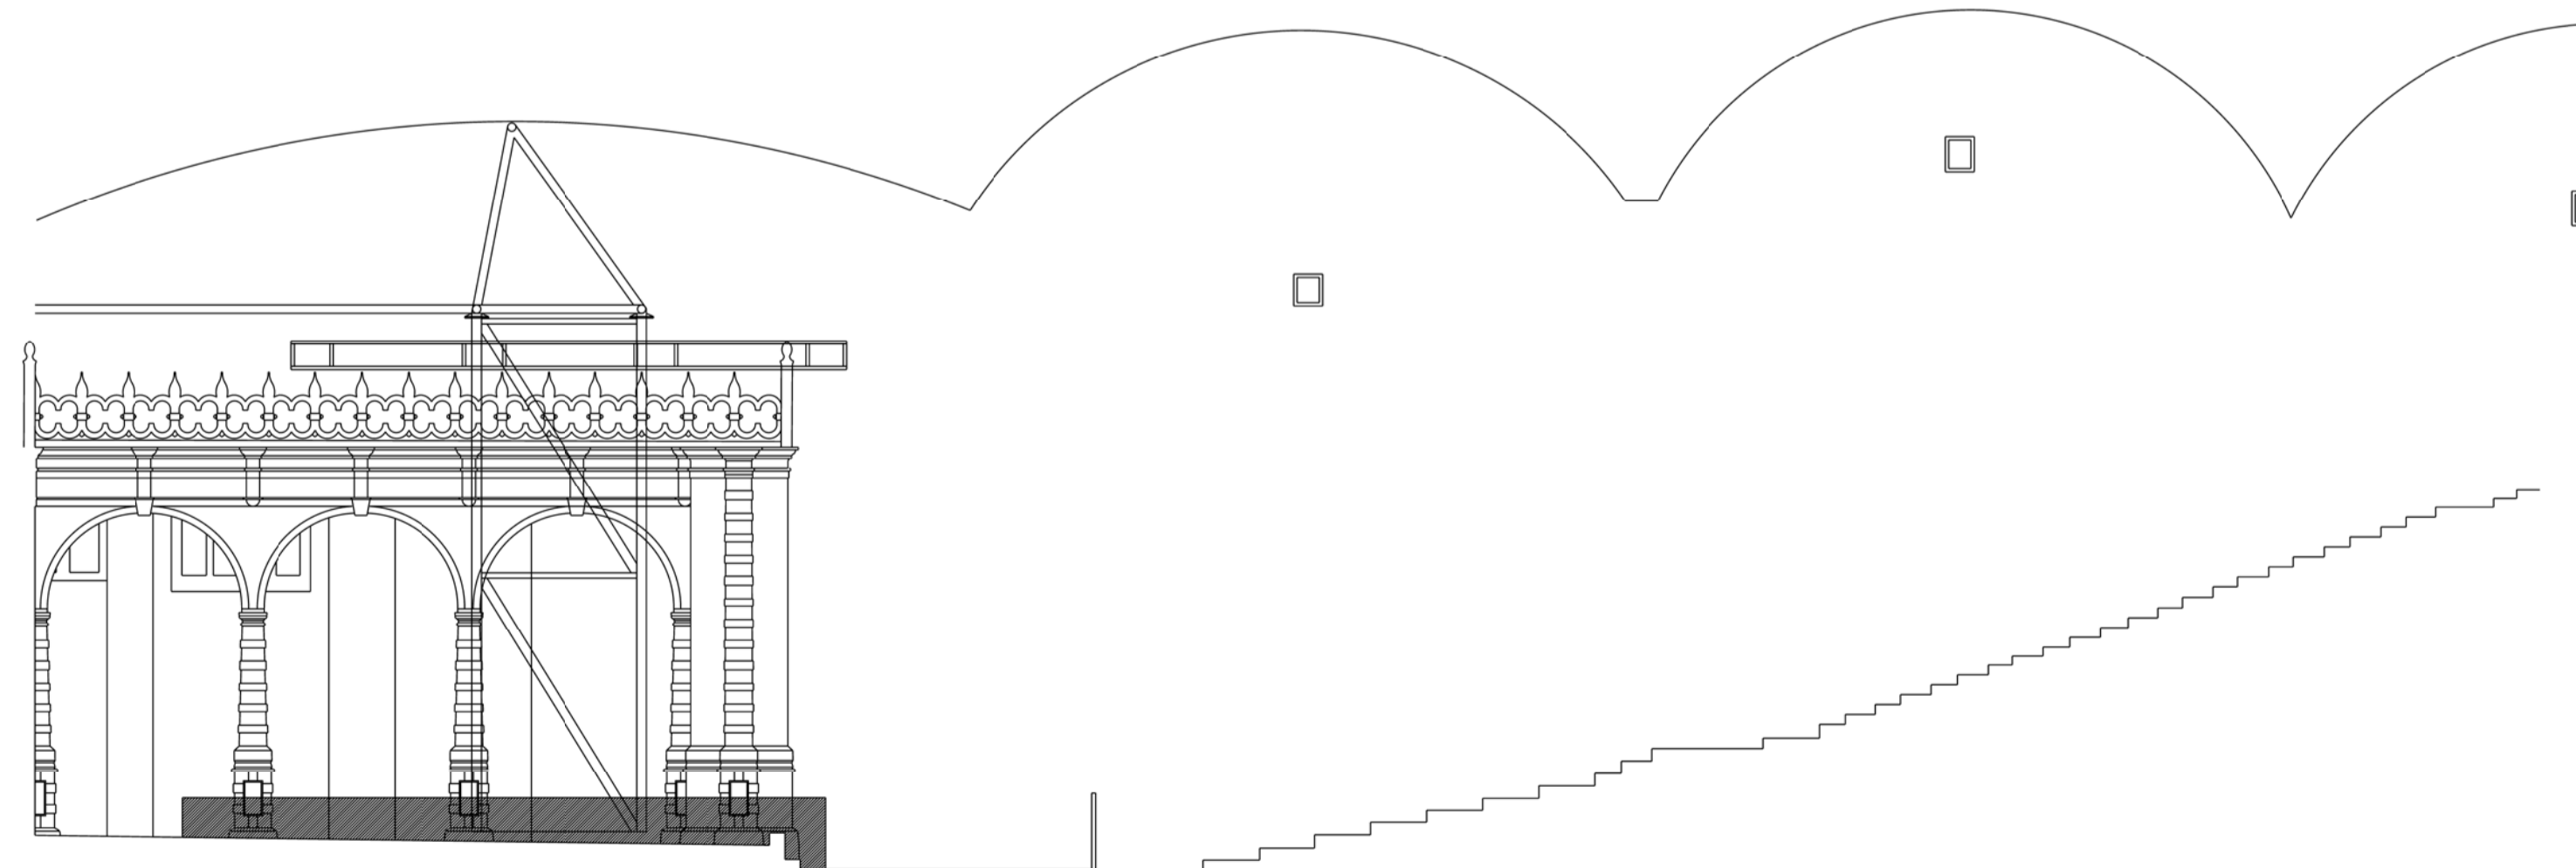

Datum 25.00m

G2

SECTIONAL ELEVATION B-B:
CROSS-SECTION SHOWING RIGHT HAND ELEVATION OF HOLLAND HOUSE FACING STAGE

NOTE:
SECTIONS THRU TENSILE FABRIC ROOF ARE INDICATIVE ONLY

LEGEND:

- DP Down Pipe
- FL Floor Level
- HL Head Level
- IC Inspection Cover
- RH Room Height
- Soff Soffit Level
- ToW Top of Wall

Studio-Q Architects

110 Westbourne Studios
242 Acklam Road
London W10 5JJ
Tel: 020 7183 7383
e-mail: info@studioqarchitects.com

Surveyed by:

Centre Line Surveys Ltd

1 Cleeve House
Brimscombe
Stroud
GL5 2QW
Tel/Fax: 01453 889437
e-mail: cenline@btinternet.com



Project:

OPERA HOLLAND PARK
LONDON W8

DEMOUNTABLE THEATRE SURVEY
IN EXISTING CONFIGURATION
AUGUST - OCTOBER 2009

Scale 1:100 @ A1

Sheet 6 of 6

Drawing Title:

SECTIONAL ELEVATIONS
A-A, B-B, C-C, THRU STAGE
SHOWING HISTORIC FACADES

Drwg. No: 149_EX_SE 001

Rev: 00

Scale 1:100

